


Archa Theatre — Large Auditorium — Transection — Flying Bars + Grid

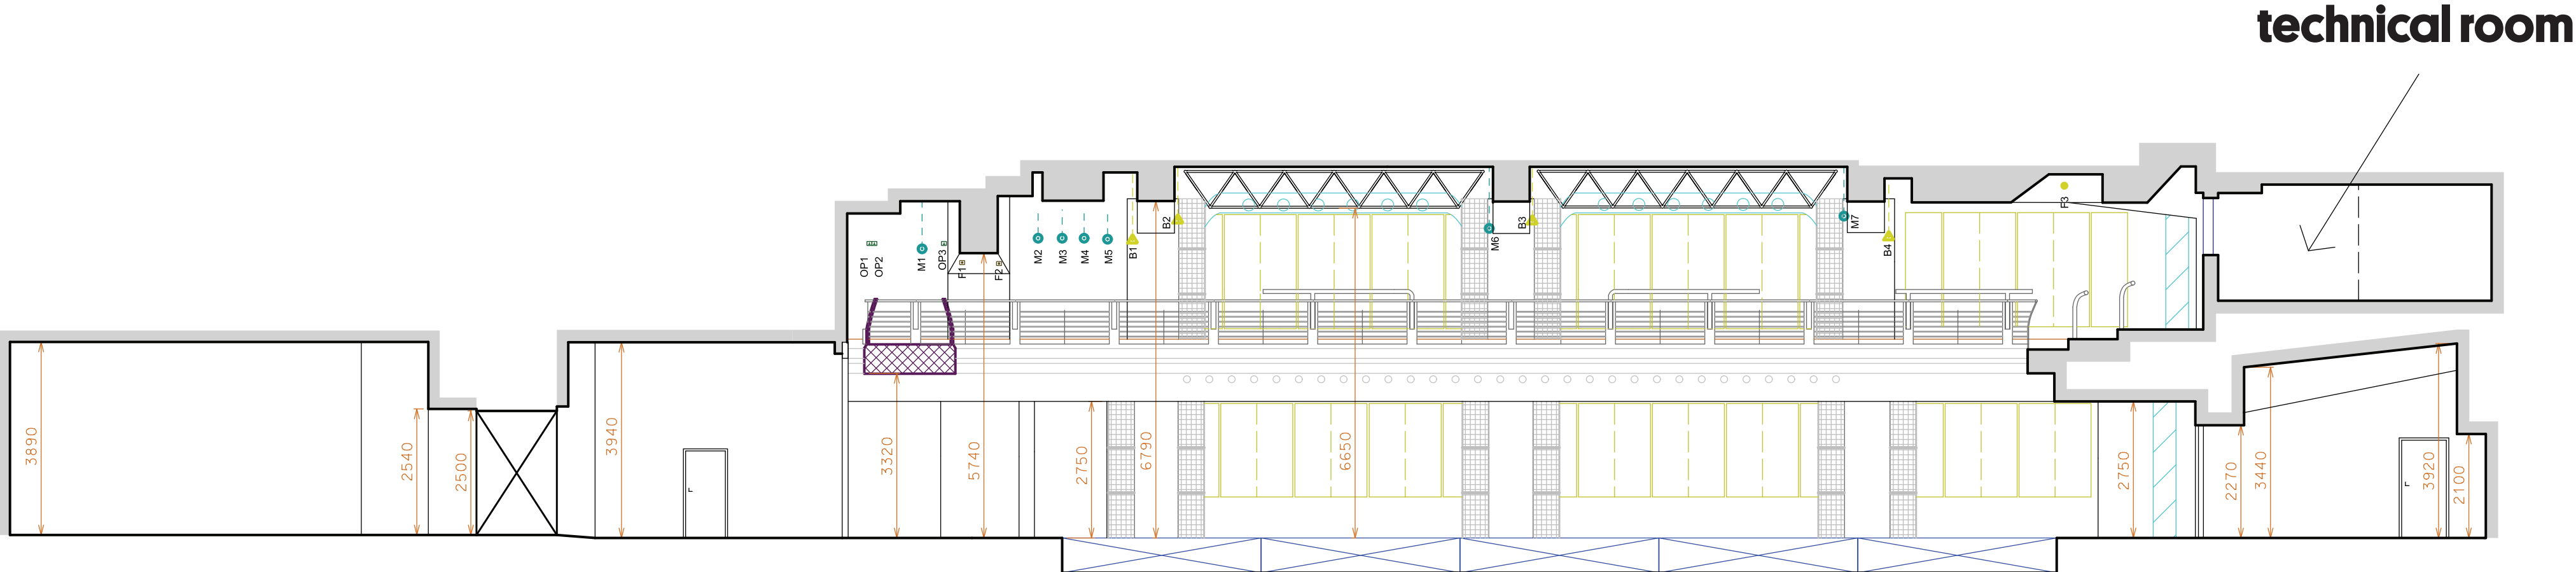

		max. weights	∅ diameter
flying bars	M 1-7	180 Kg	56 mm
lighting bars	B 1-4	150 Kg	38 mm
curtain track	OP 1-5		
single flies	S 1-10 adjustable	100 Kg	
fixed track	F 1,2		
fix lighting bar	F3		
grid mero		1500 Kg	32 mm



1 : 100